

THIS DRAWING IS UNPUBLISHED. RELEASED FOR PUBLICATION  
 © COPYRIGHT - By - ALL RIGHTS RESERVED.

LOC J	DIST —	REVISIONS 変更		
P	LTR	DESCRIPTION	DATE	DWN
	D2	REVISED PER ECO-11-005030	11MAR11	RK
				APVD HMR

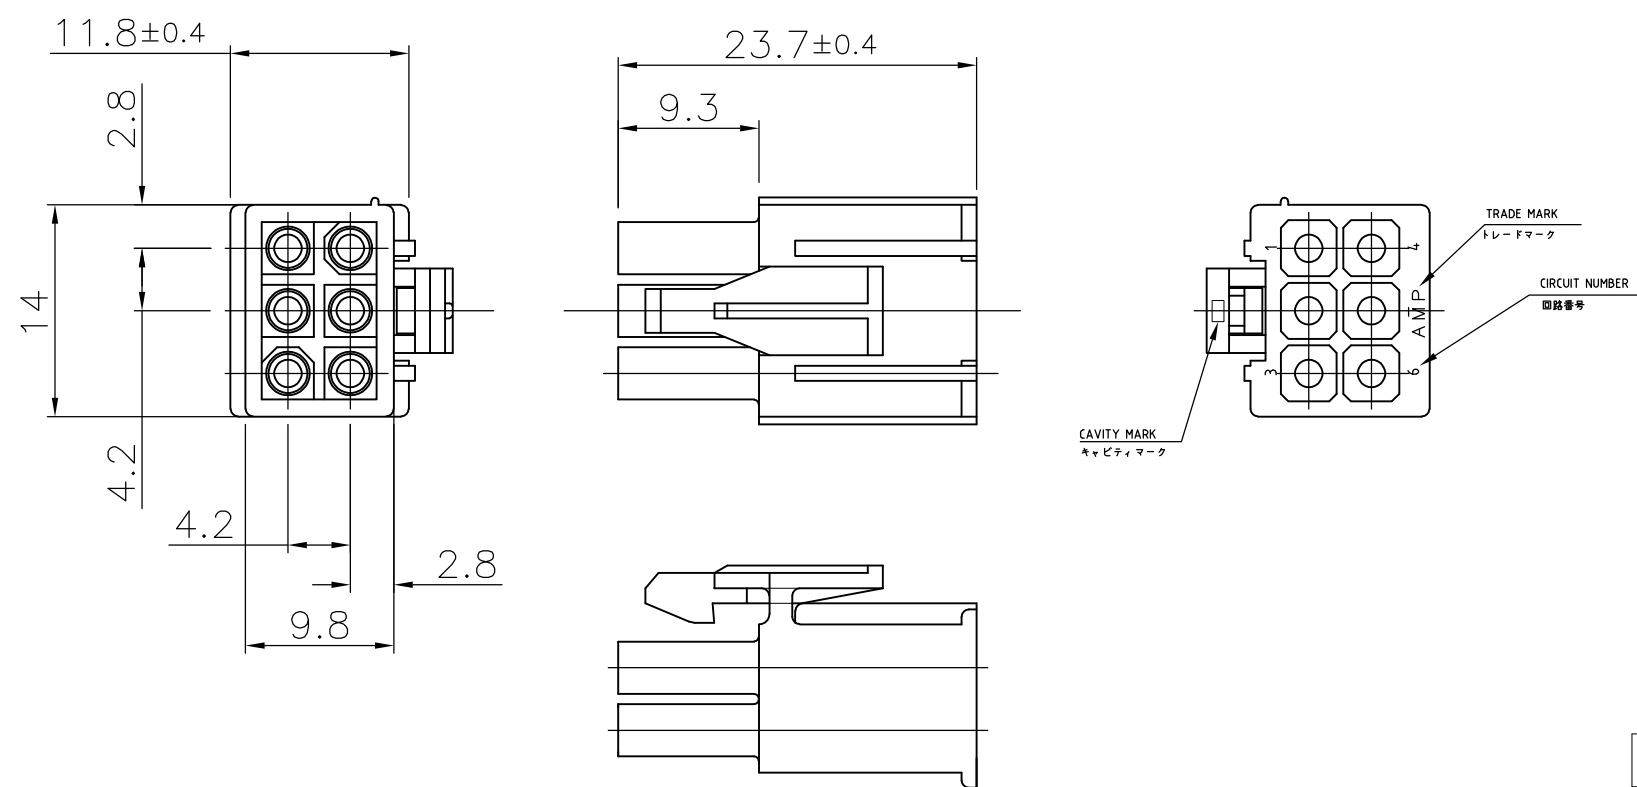


表 1 TABLE 1

TRADE MARK	MANUFACTURING PLACE
- AMP OR AMP	JAPAN
-+AMP OR AMP	CHINA(PRC)

- NOTE)
1. APPLIED CONTACT P/N:170359,170360,170361,170362
  2. MATING CONN.:CAP HOUSING P/N:172160
  3. INSTRUCTION SHEET :IS-105J
  4. PRODUCT SPEC :108-5138
  5. SEE TABLE1
  6. OBSOLETE PARTS: OBSOLETE CIS STREAMLINING PER D.RENAUD/D.SINISI (注記)
- 注記)
1. 使用端子親型番は 170359,170360,170361,170362
  2. 嵌合相手キャップハウジング型番は 172160-0
  3. 取扱説明書 :IS-105J
  4. 製品規格:108-5138
  5. 表 1 参照

6  
OBSOLETE

黒色 (BLACK)	1-172168-9
青色 (BLUE)	<del>1-172168-6</del>
緑色 (GREEN)	<del>1-172168-5</del>
赤色 (RED)	1-172168-2
自然色 (NATURAL)	172168-1
色 (COLOR)	製品型番 (PART NO.)

THIS DRAWING IS A CONTROLLED DOCUMENT.		DWN N.YAMASAKI 15 JUN.'98	TE Connectivity MINI UNIVERSAL MATE-N-LOK PLUG HOUSING 6Pos.(UL94V-0) 6極ミニ・ユニバーサル メイテンロック コネクタ プラグハウジング		
DIMENSIONS: 単位: 概 mm		CHK M.SHINDO 15 JUN.'98			NAME 名称
TOLERANCES UNLESS OTHERWISE SPECIFIED: 一般公差		APVD M.SHINDO 15 JUN.'98			PRODUCT SPEC 製品規格 108-5138
0 PLC ± 0.3 1 PLC ± 0.3 2 PLC ± 0.3 3 PLC ± 0.3 4 PLC ± 0.3 ANGLES ± 1°		APPLICATION SPEC 取付適用規格			SIZE A3
MATERIAL 材料 66NYLON(UL94V-0)	FINISH 仕上	WEIGHT	CAGE CODE 00779	DRAWING NO 番号 C-172168	RESTRICTED TO
CUSTOMER DRAWING			SCALE 尺度 2:1	SHEET 1 OF 1	REV D2